

1009


X6ardwg

Samon AB
 Modemgatan 2
 SE-235 39 Vellinge Sweden
 Phone. +46-40-155859

LAN 63 MONITORING UNIT
 w. LAN 65 RELAY BOX
 DETECTOR: G..24-...
 WIRING DIAGRAM EXAMPLES

PROJECT NUMBER		DRAWING NUMBER	
		X6a	
DESIGNED	DRAWN	SHEET	
JSJ	DJJ	1	
DATE	REV.	CONT. SHEET	
091105		2	

REF.	DESCRIPTION	SIGN.	DATE

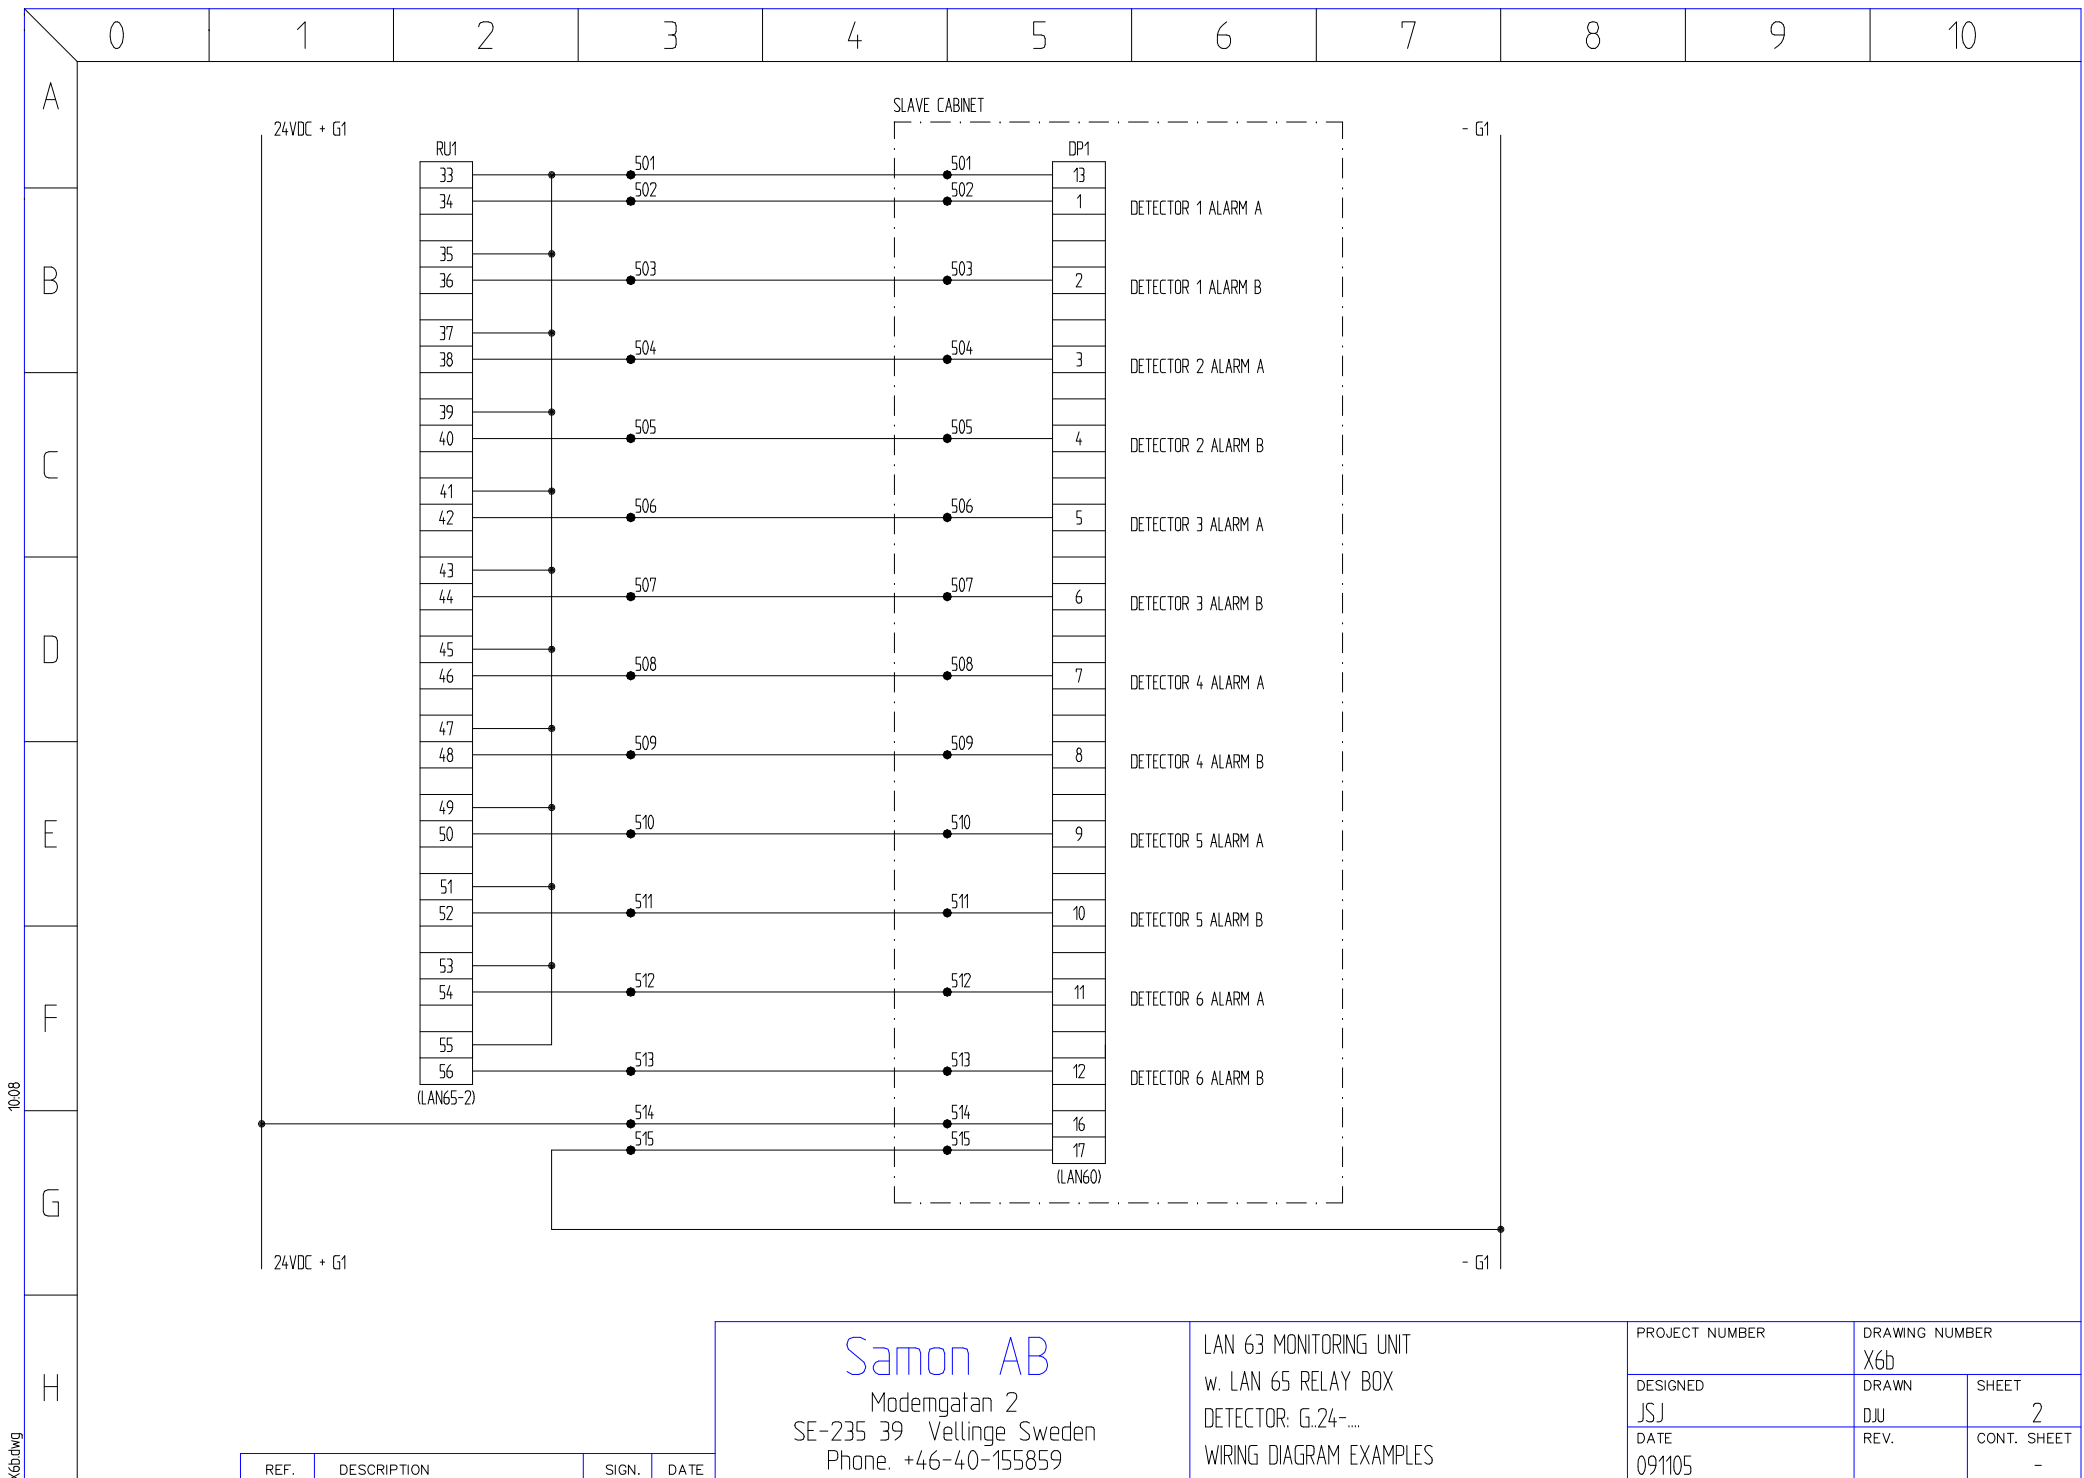

1008

X6b.dwg

Samon AB
 Modemgatan 2
 SE-235 39 Vellinge Sweden
 Phone. +46-40-155859

LAN 63 MONITORING UNIT
 w. LAN 65 RELAY BOX
 DETECTOR: G..24-...
 WIRING DIAGRAM EXAMPLES

PROJECT NUMBER	DRAWING NUMBER	
	X6b	
DESIGNED	DRAWN	SHEET
JSJ	DJU	2
DATE	REV.	CONT. SHEET
091105		-

REF.	DESCRIPTION	SIGN.	DATE